


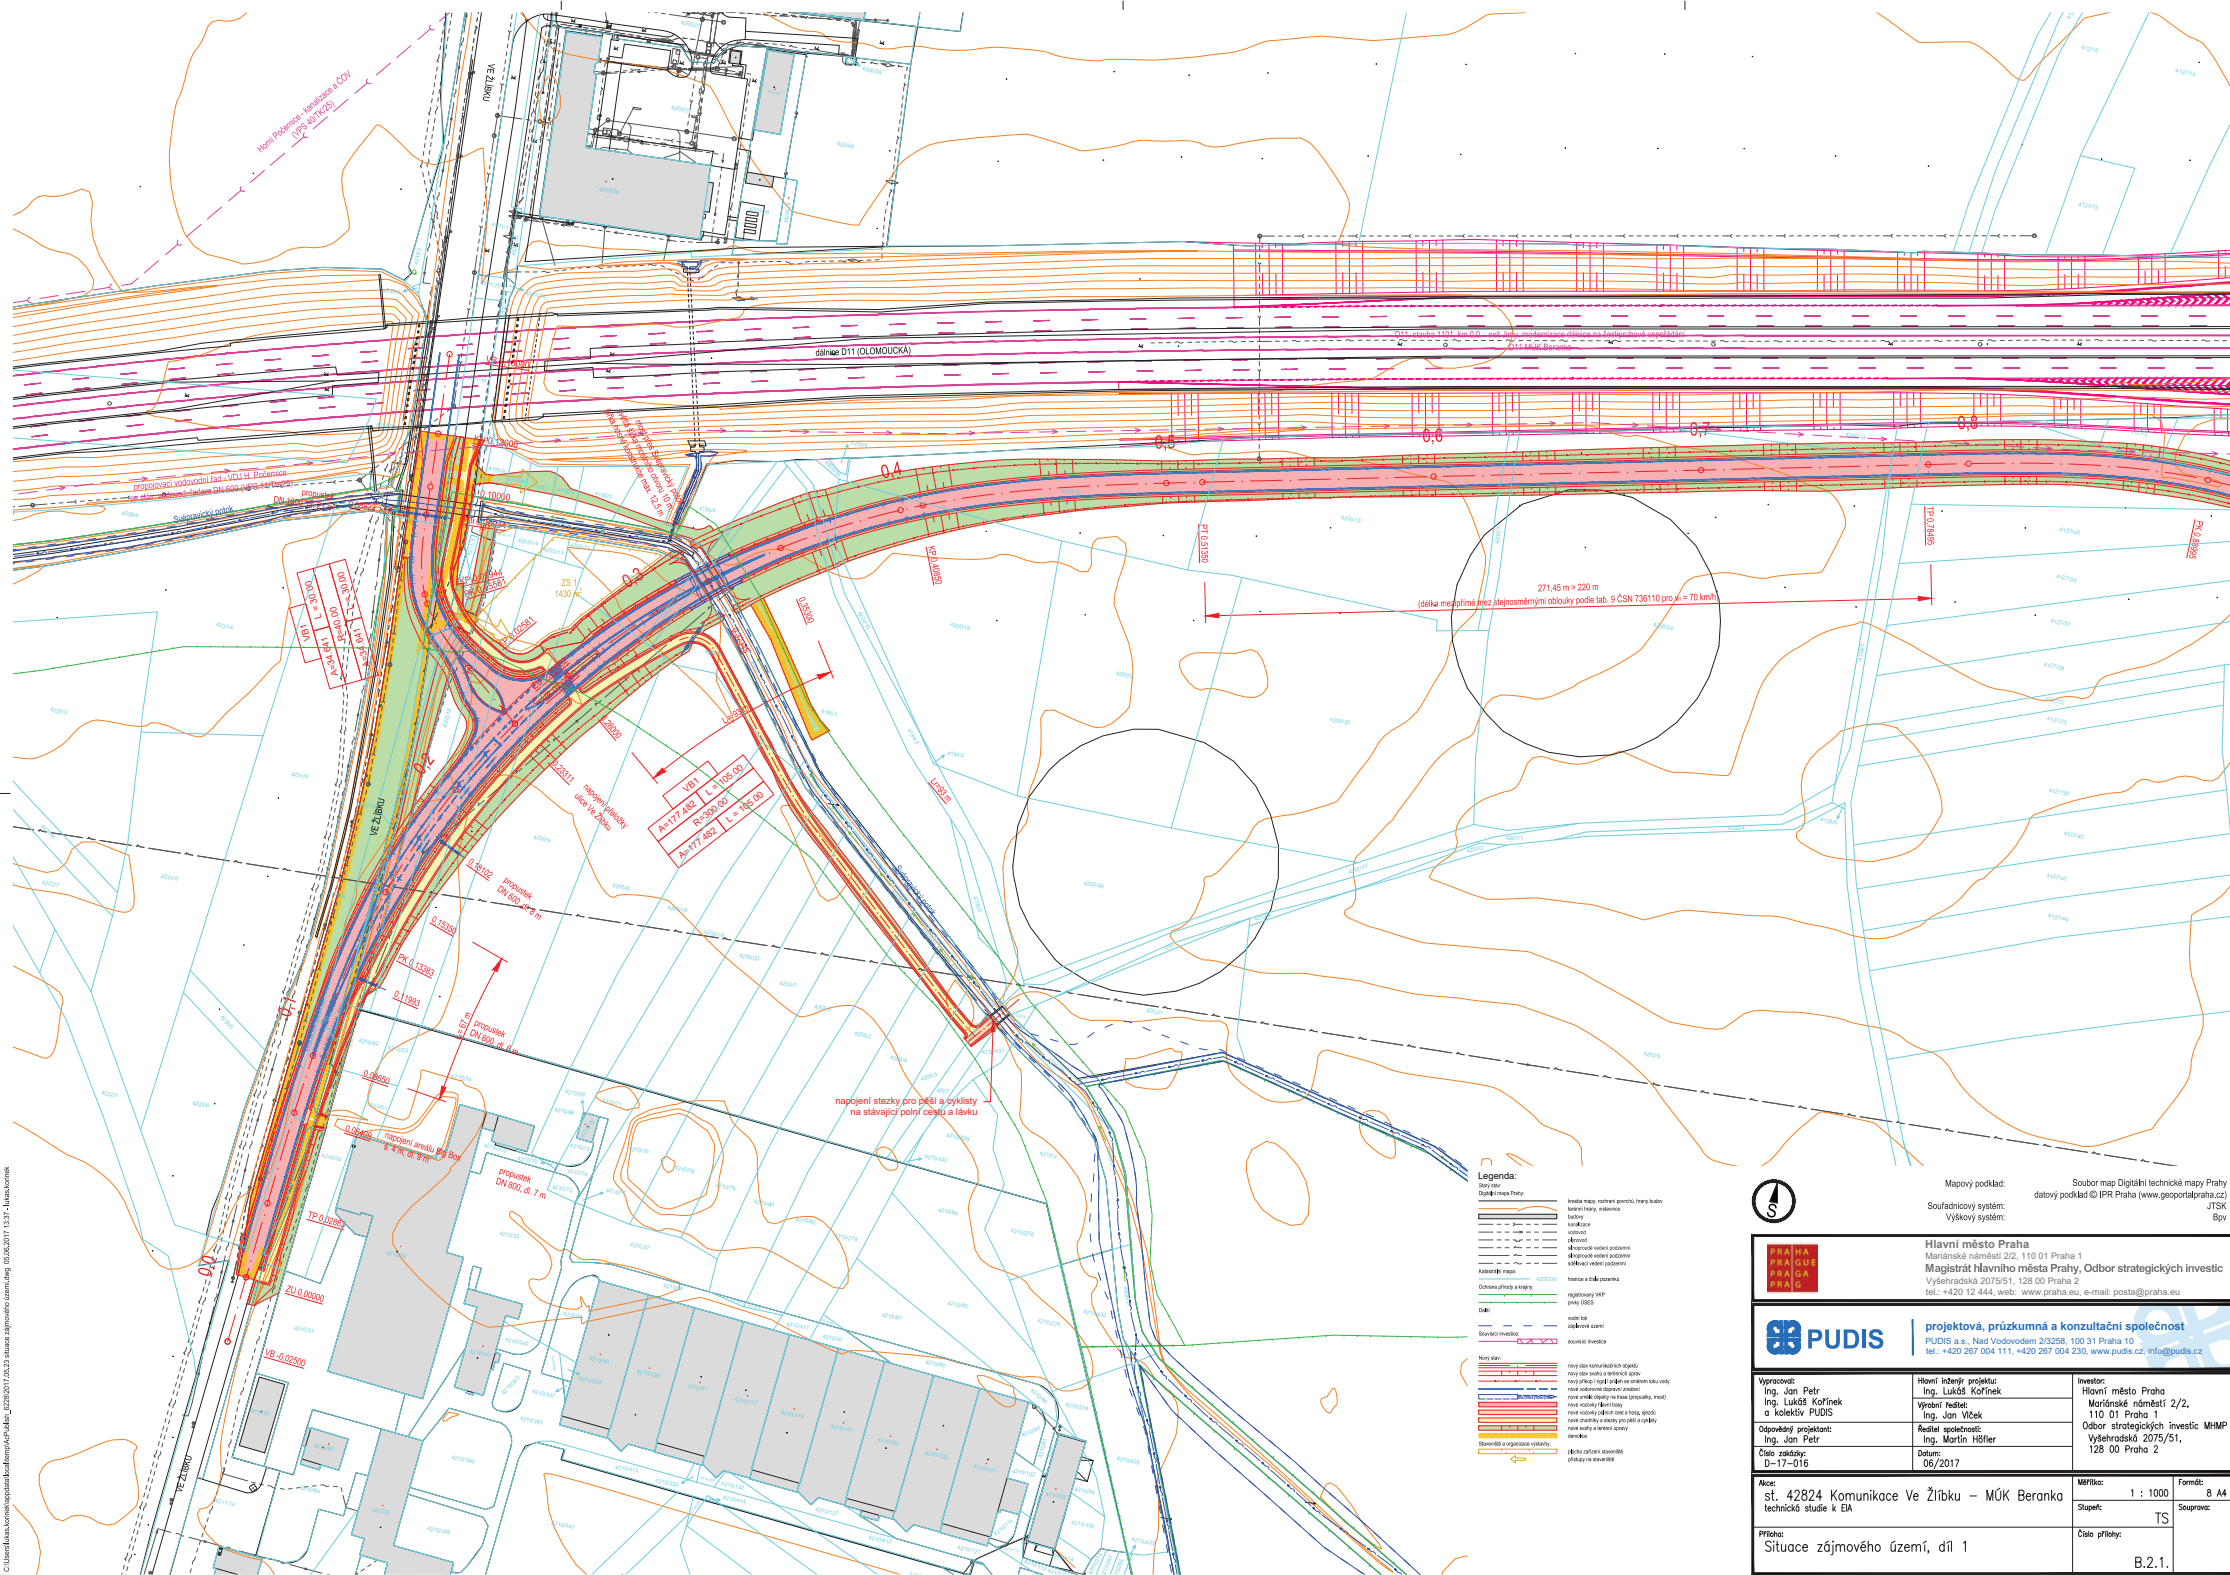

C:\Users\lukas.kornik\appdata\local\temp\pub_62282017_05_23\stavba_zajimoveho_izemi.dwg 05.05.2017 13:37 - lukas.kornik