



VARIANTA LIBČICE NAD VLTAVOU ALT. REG. SOKP

SITUACE 1 : 25 000

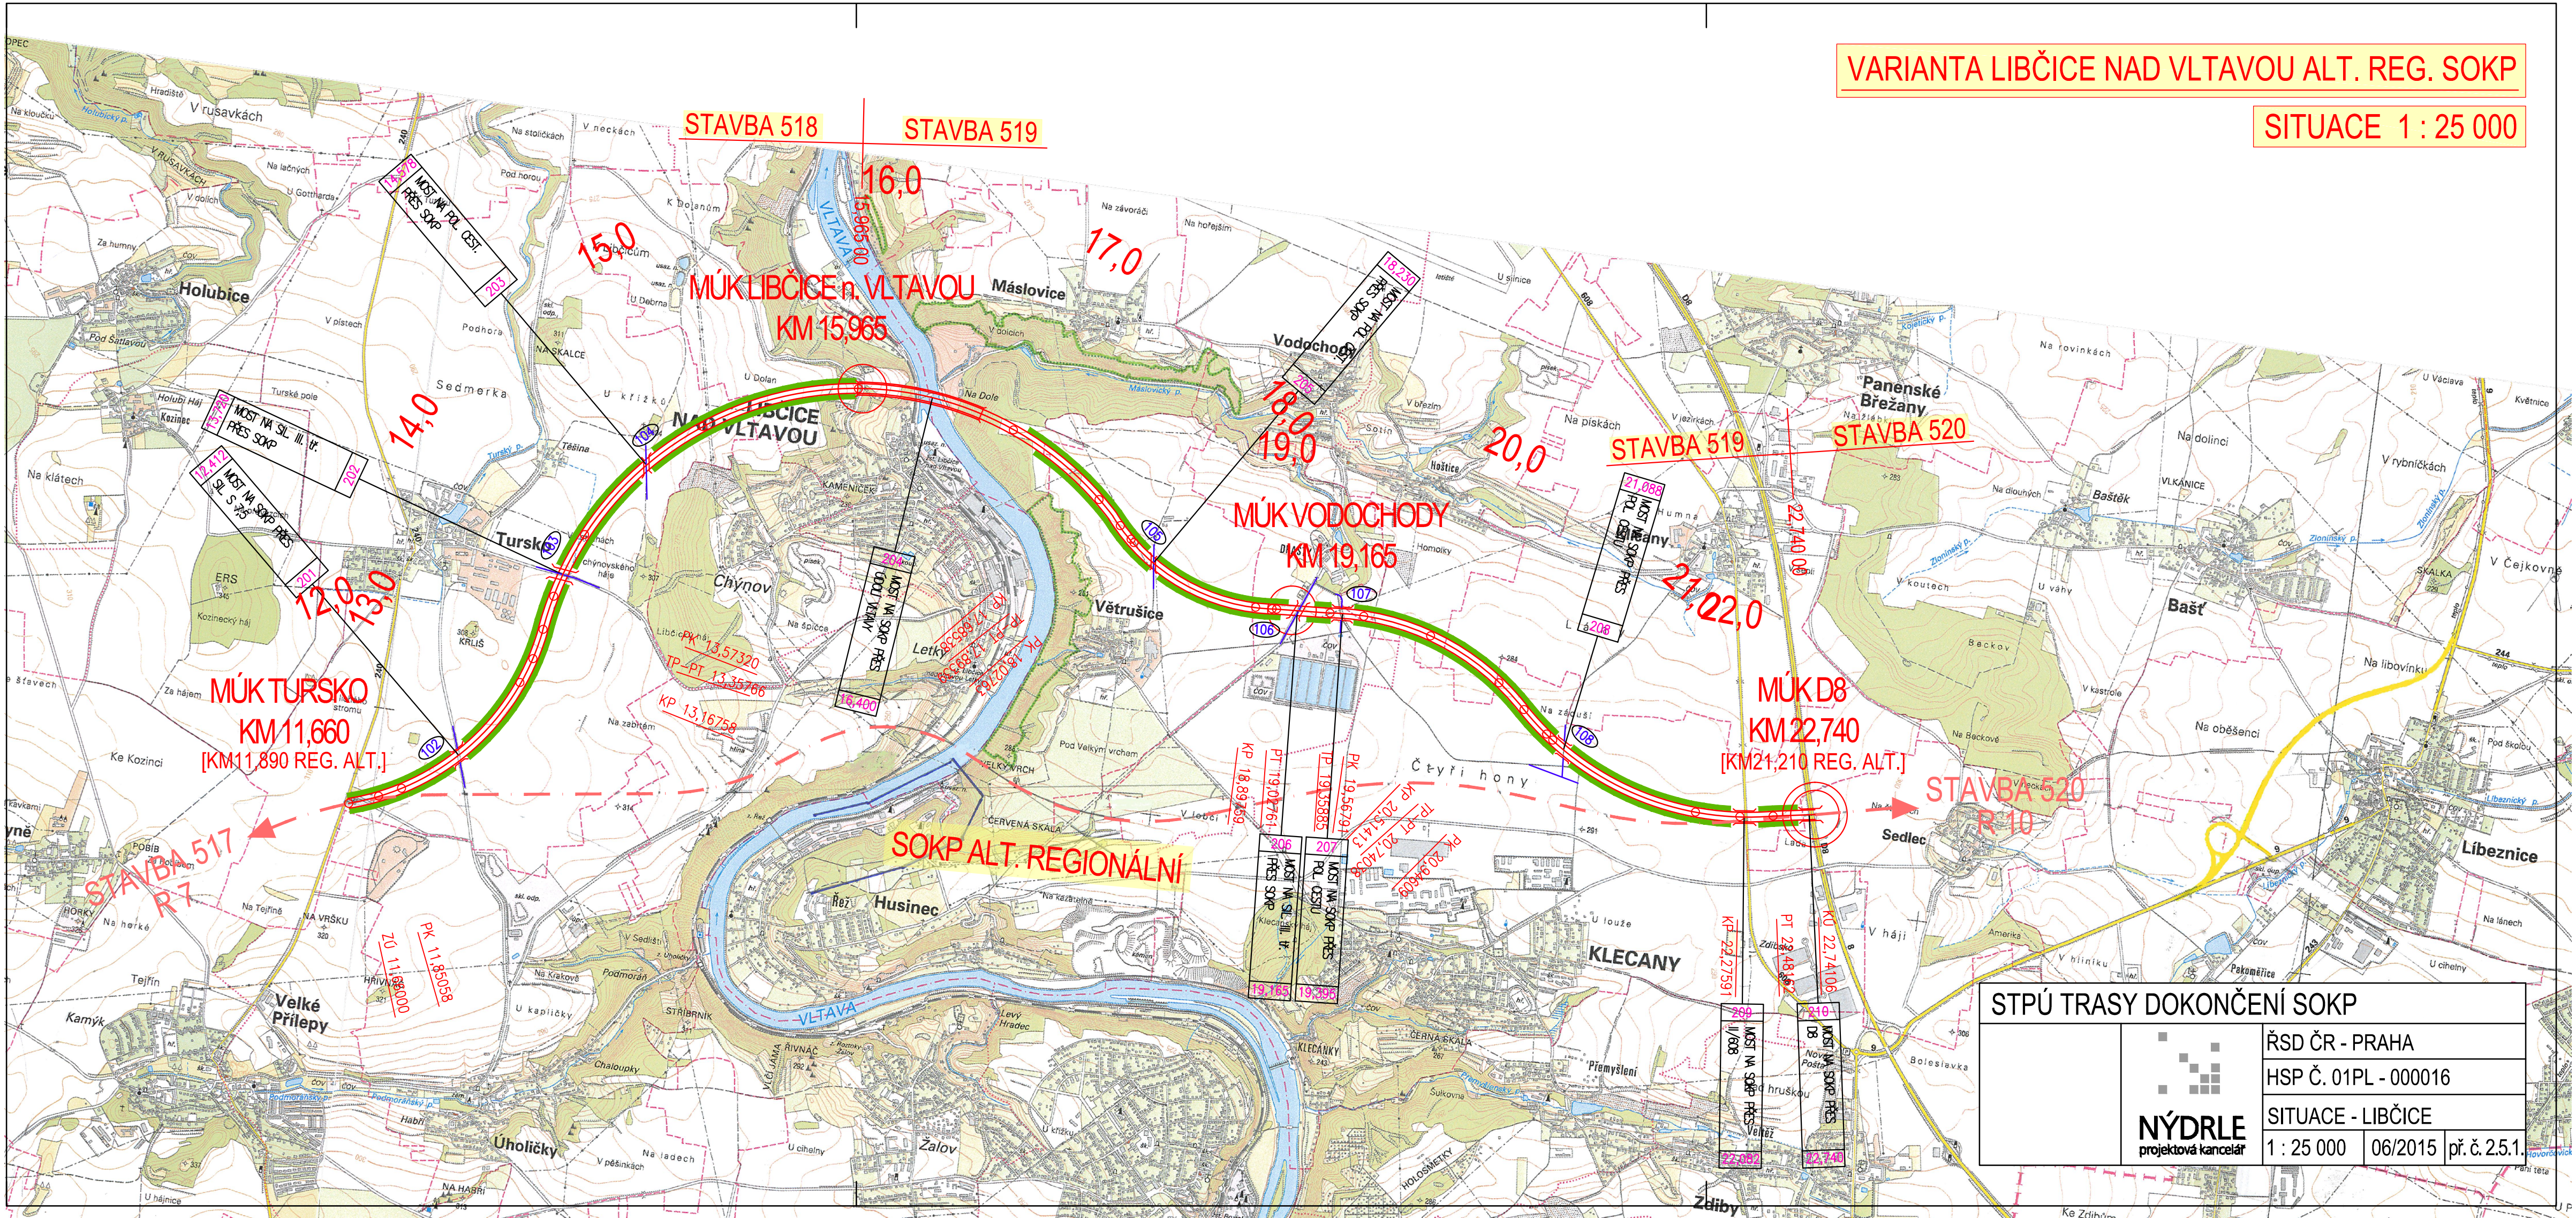

		ŘSD ČR - PRAHA	
		HSP Č. 01PL - 000016	
SITUACE - LIBČICE		1 : 25 000	
06/2015		př. č. 2.5.1.	